


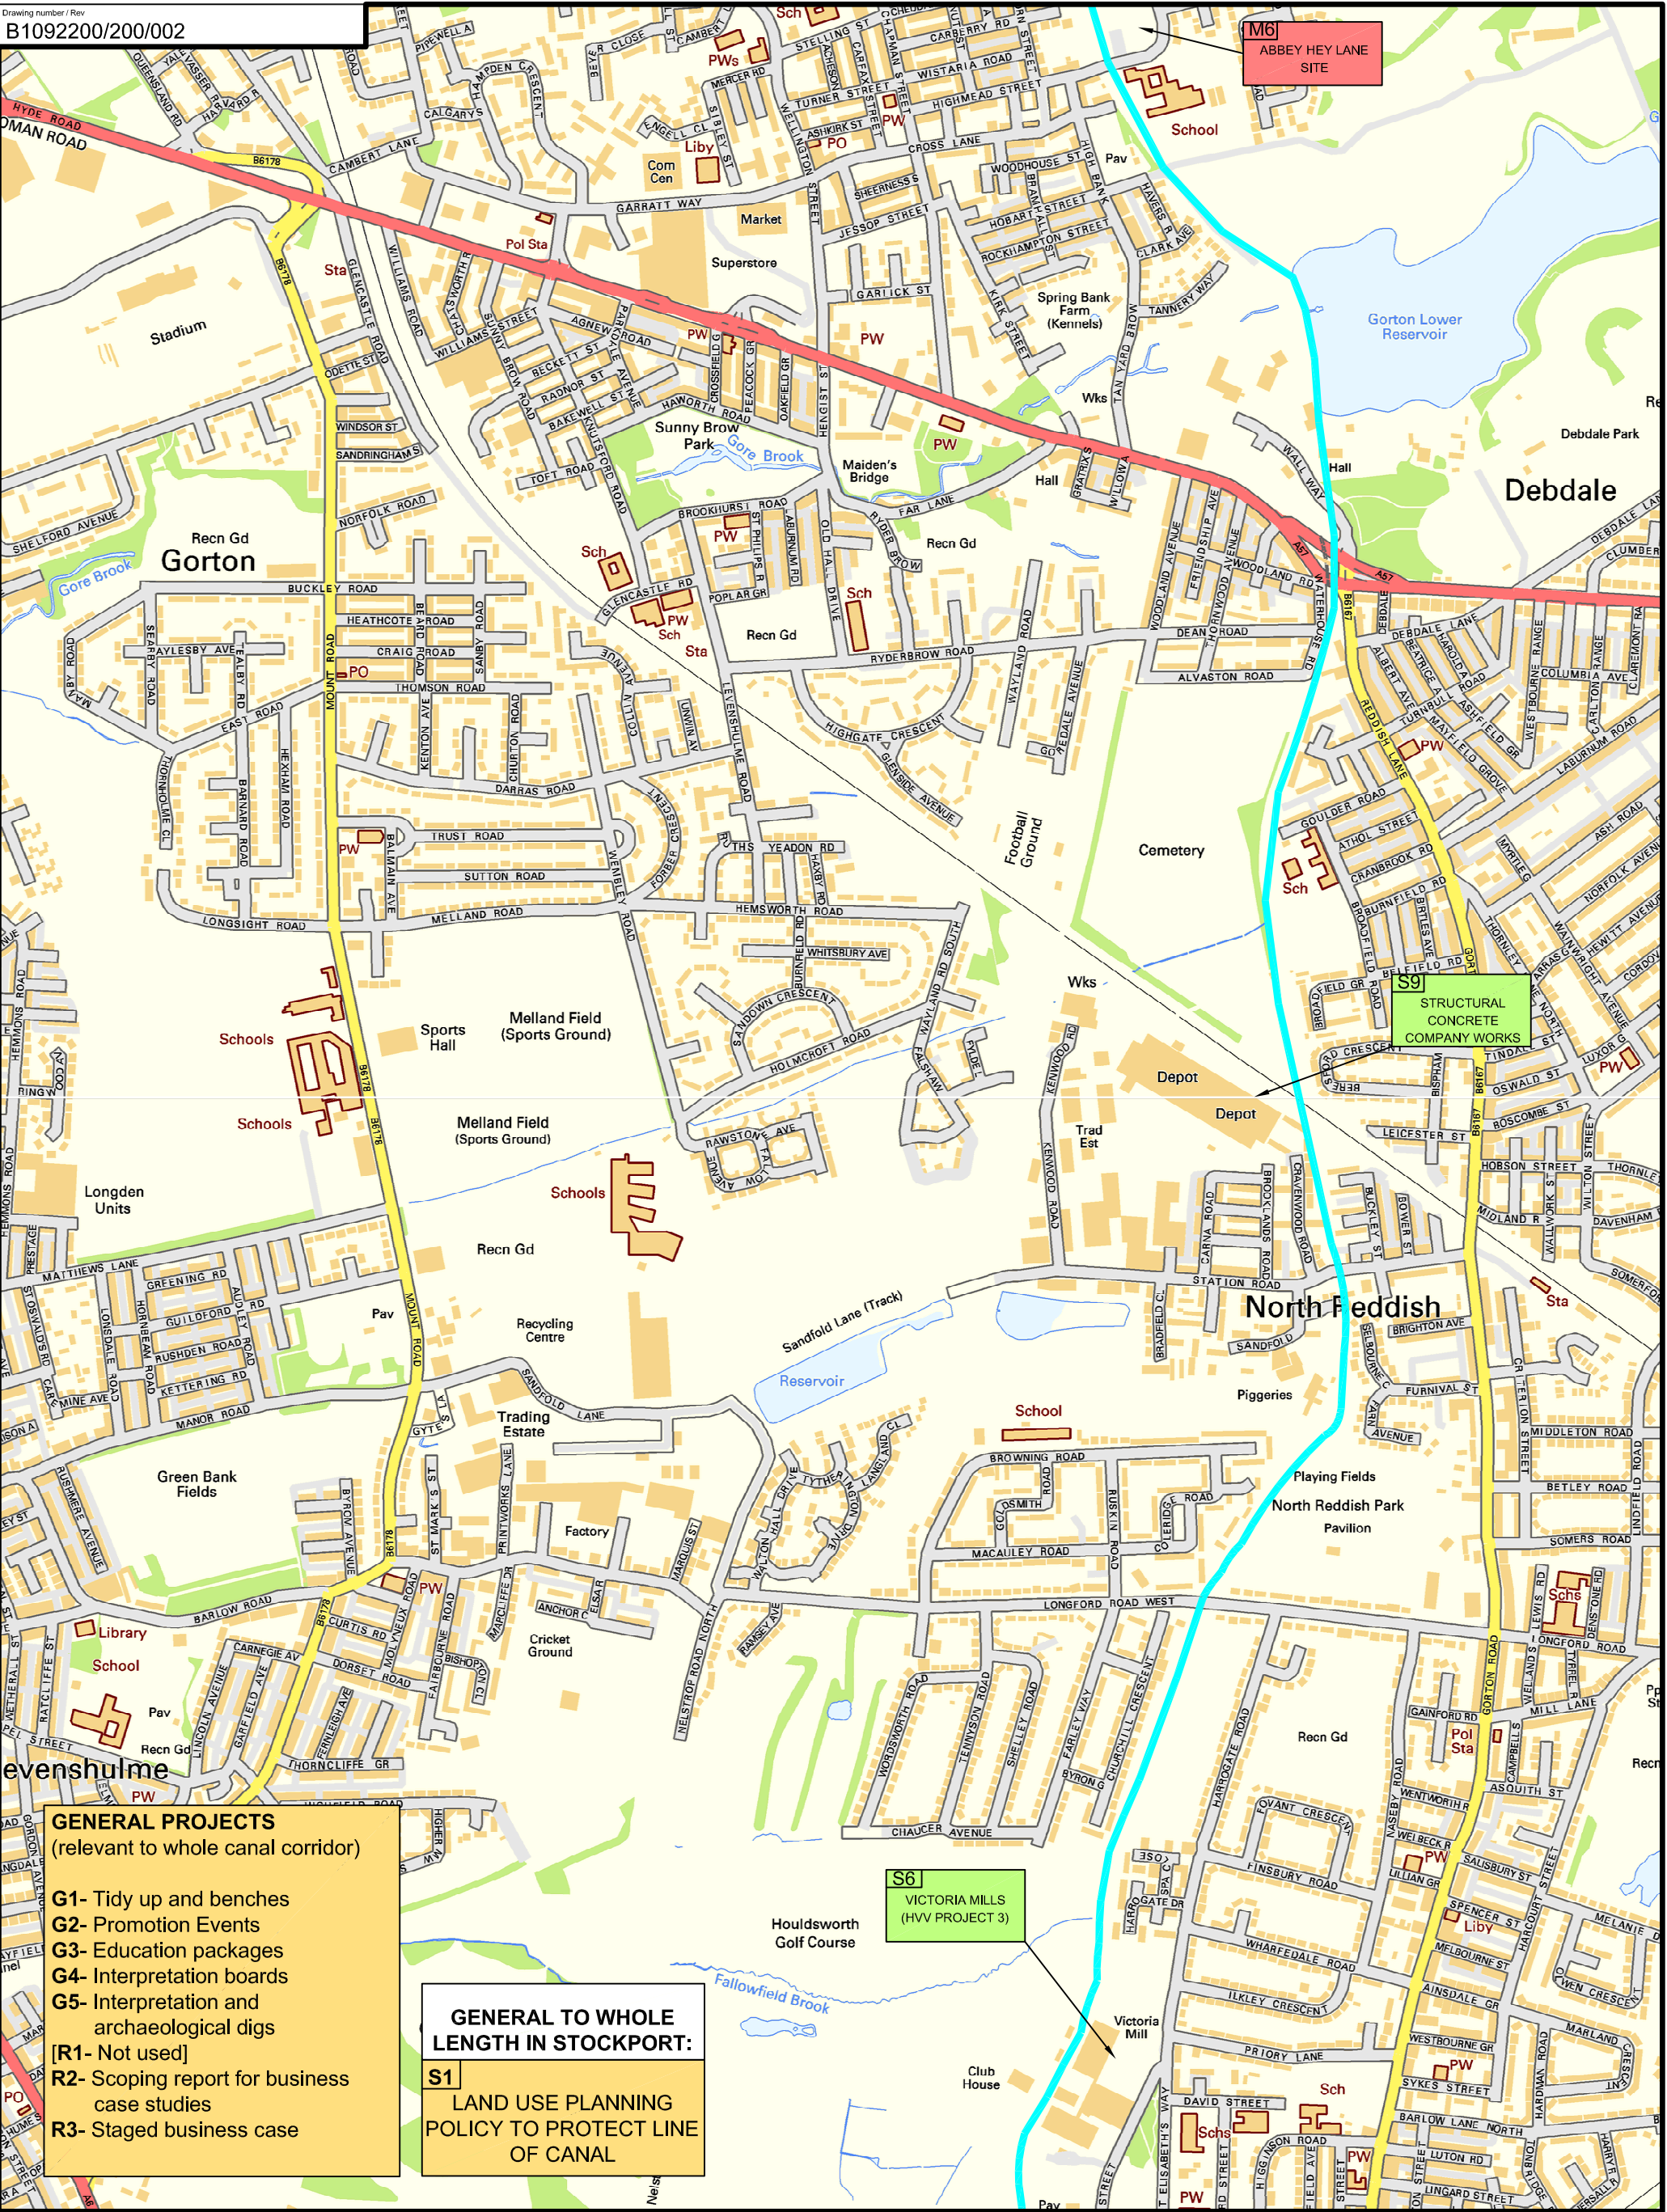

GENERAL PROJECTS
(relevant to whole canal corridor)

- G1- Tidy up and benches
- G2- Promotion Events
- G3- Education packages
- G4- Interpretation boards
- G5- Interpretation and archaeological digs
- [R1- Not used]
- R2- Scoping report for business case studies
- R3- Staged business case

GENERAL TO WHOLE LENGTH IN STOCKPORT:

- S1 LAND USE PLANNING POLICY TO PROTECT LINE OF CANAL

KEY

- ROUTE OF THE MANCHESTER TO STOCKPORT CANAL
- GENERAL PROJECTS
- MANCHESTER PROJECTS (with ref)
- STOCKPORT PROJECTS (with ref)

JACOBS

95 Bothwell St, Glasgow, G2 7HX
Tel: +44(0)141 204 2511 Fax: +44(0)141 226 3109
www.jacobs.com

Client
BRITISH WATERWAYS

Project
MANCHESTER AND STOCKPORT CANAL RESTORATION

**LOCATION PLAN
FOR PROJECT DATA SHEETS
SHEET 2 OF 3**

Drawing title
FOR INFORMATION

Scale
@ A3 DO NOT SCALE

Jacobs No.
B1092200

Client no.

Drawing number
B1092200/200/002

Rev
0